


1776 PEACHTREE STREET, N.W. SUITE 700 SOUTH ATLANTA, GEORGIA 30309 TELEPHONE 404-872-8400 FACSIMILE 404-892-1940



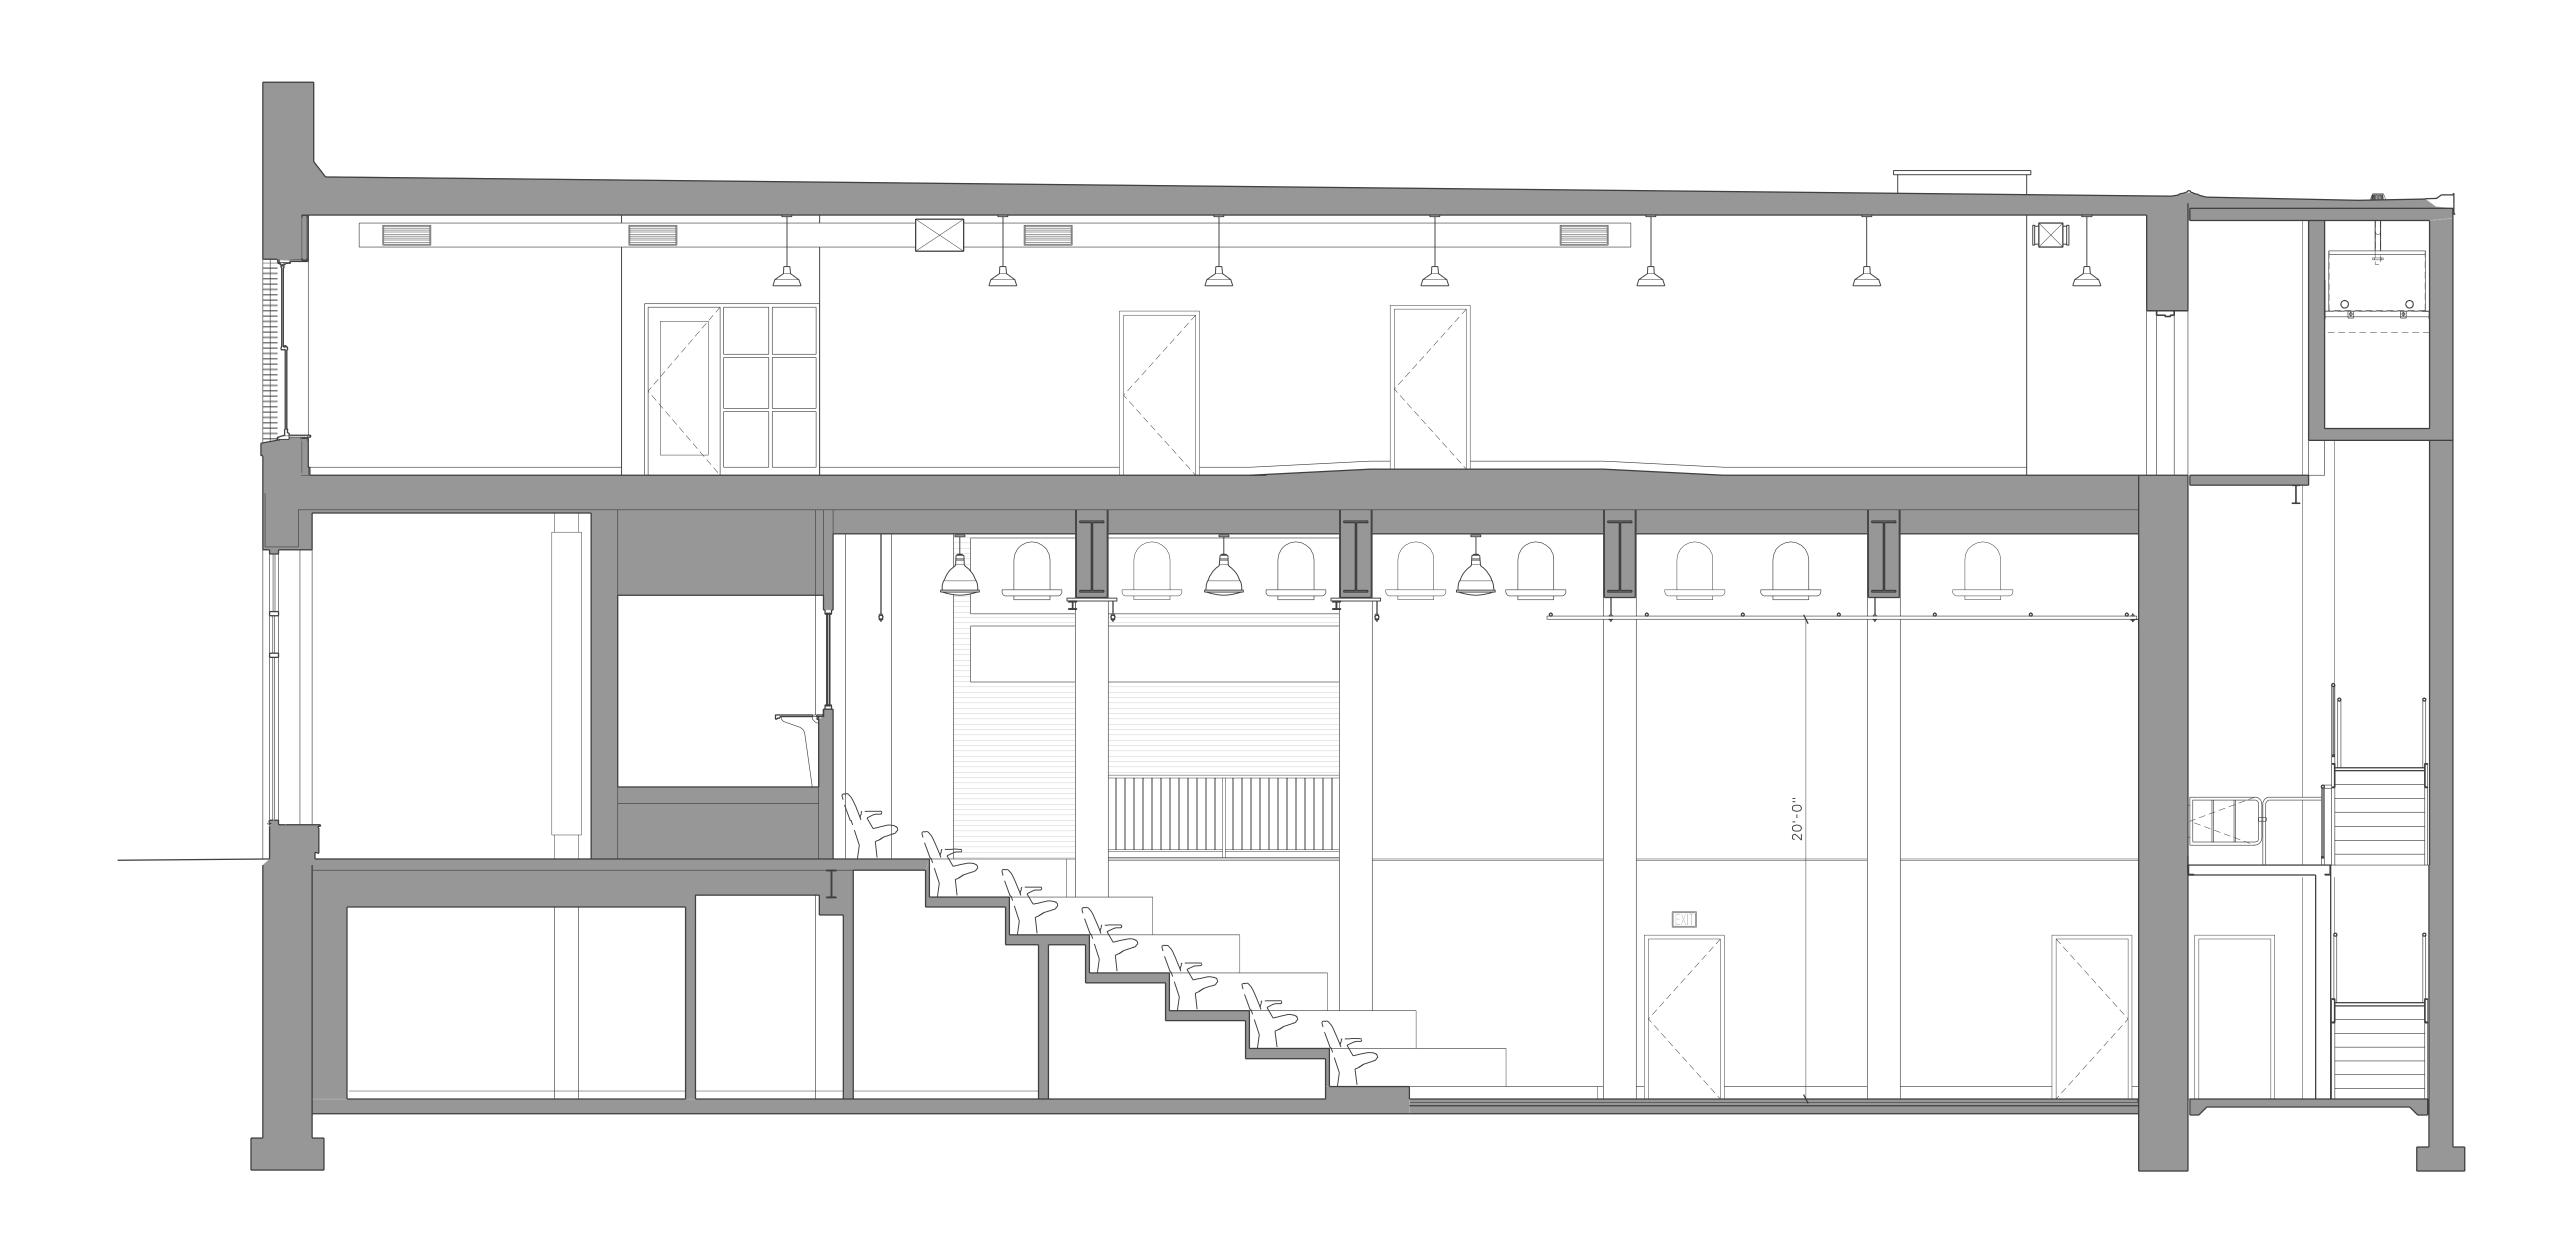

84 LUCKIE STREET ATLANTA, GEORGIA

22 OCTOBER 2004



CENTERLINE SECTION

NOT FOR CONSTRUCTION

COPYRIGHT ©2004 BY SURBER BARBER CHOATE & HERILEN ARCHITECTS, INC. ALL RIGHTS RESERVED.
THIS DOCUMENT IS THE PROPERTY OF SURBER BARBER CHOATE & HERTLEIN ARCHITECTS, INC. IT IS TO
BE USED ONLY FOR THE SPECIFIC PROJECT IDENTIFIED OR REFERRED TO HEREIN AND IS NOT TO BE
USED FOR OTHER PROJECTS OR EXTENSIONS TO THIS PROJECT, IN WHOLE OR IN PART, EXCEPT BY

4 0 4 8 SCALE OF FEET

SECTION